


PLAN VIEW

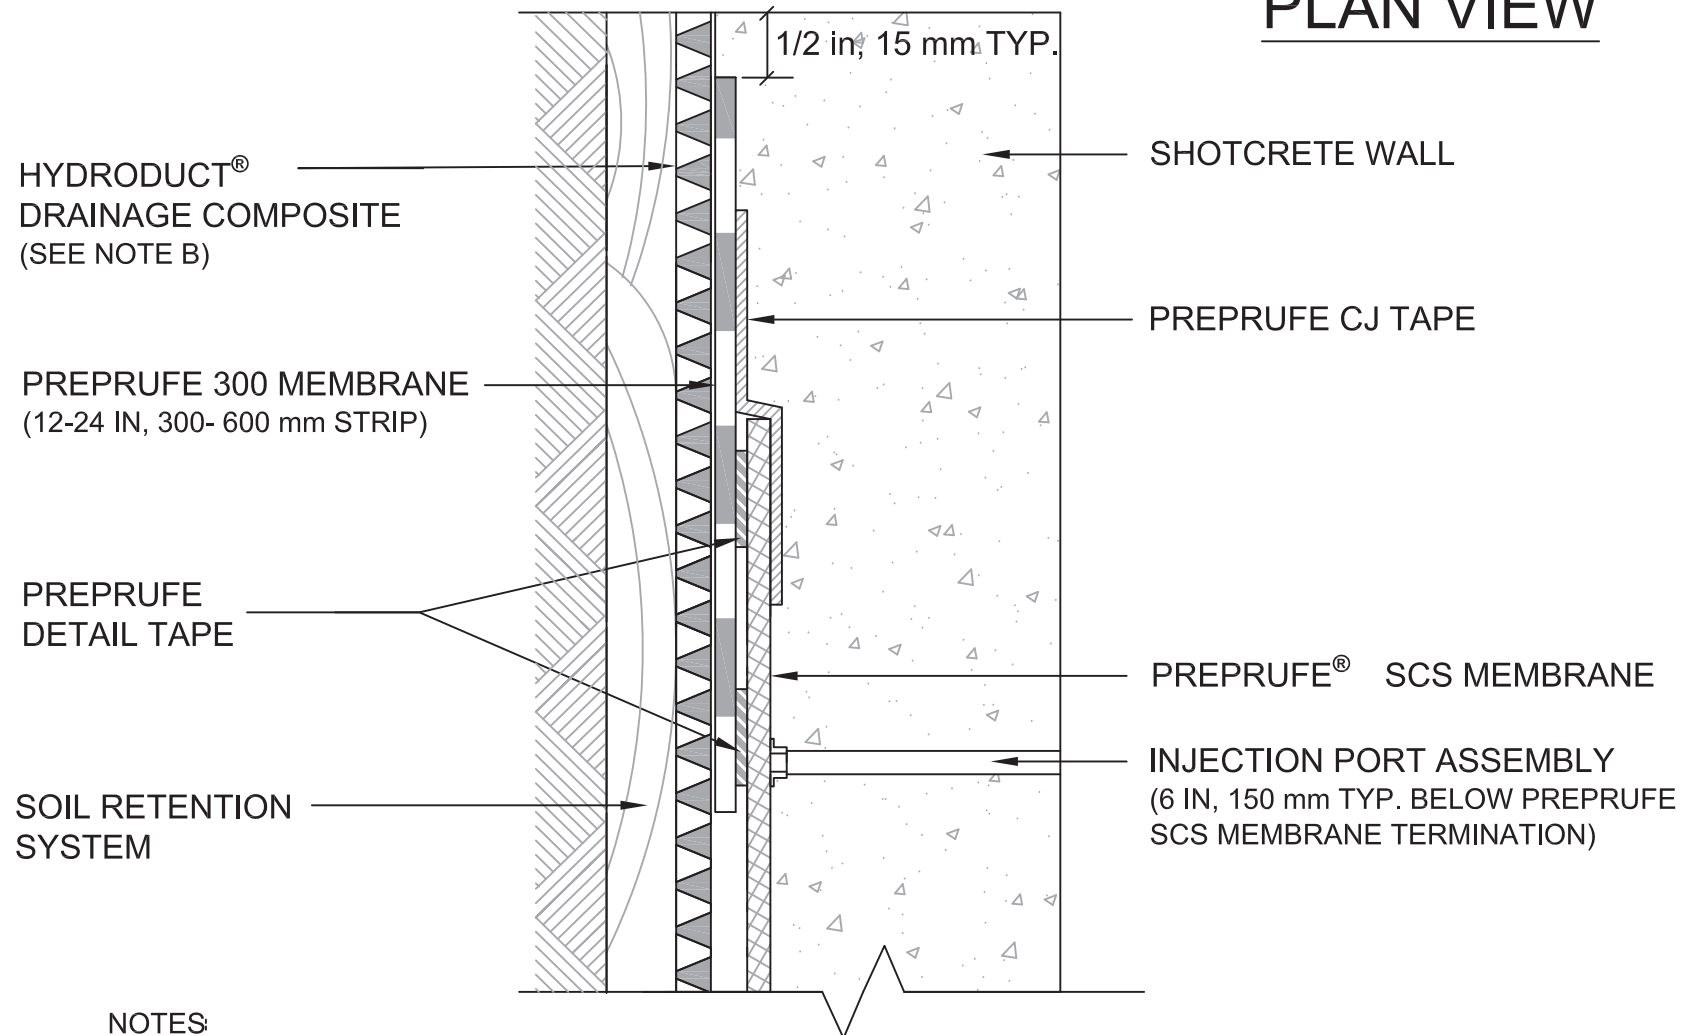

NOTES:

- A) TRIM GEOTEXTILE EXTENSION FROM EDGE OF THE PREPRUFE SCS MEMBRANE PRIOR TO SEALING SIDE TERMINATION WITH PREPRUFE CJ TAPE
- B) IF HYDRODUCT IS USED AS PART OF THE DRAINAGE SYSTEM, 6 MIL, 1.5 mm POLY IS REQUIRED BETWEEN THE HYDRODUCT AND THE PREPRUFE SCS MEMBRANE



SIDE TERMINATION PREPRUFE® SCS WATERPROOFING SYSTEM FOR SHOTCRETE

DRAWING: SCS 008

SCALE: Not to scale

EFFECTIVE DATE: 08/01/2016

SUPERSEDES: 02012014