


TIE-IN WITH VYCOR enV:

1. RIPCORD® HAS BEEN REMOVED AT SILL FOR EASE OF INSTALLATION AND/OR COORDINATION OF OTHER TRADES
2. INSTALL GRACE VYCOR PLUS HEAD FLASHING OVER VYCOR enV
3. APPLY VYCOR enV OR COMPATIBLE SEALANT TO TOP LEADING EDGE OF HEAD FLASHING

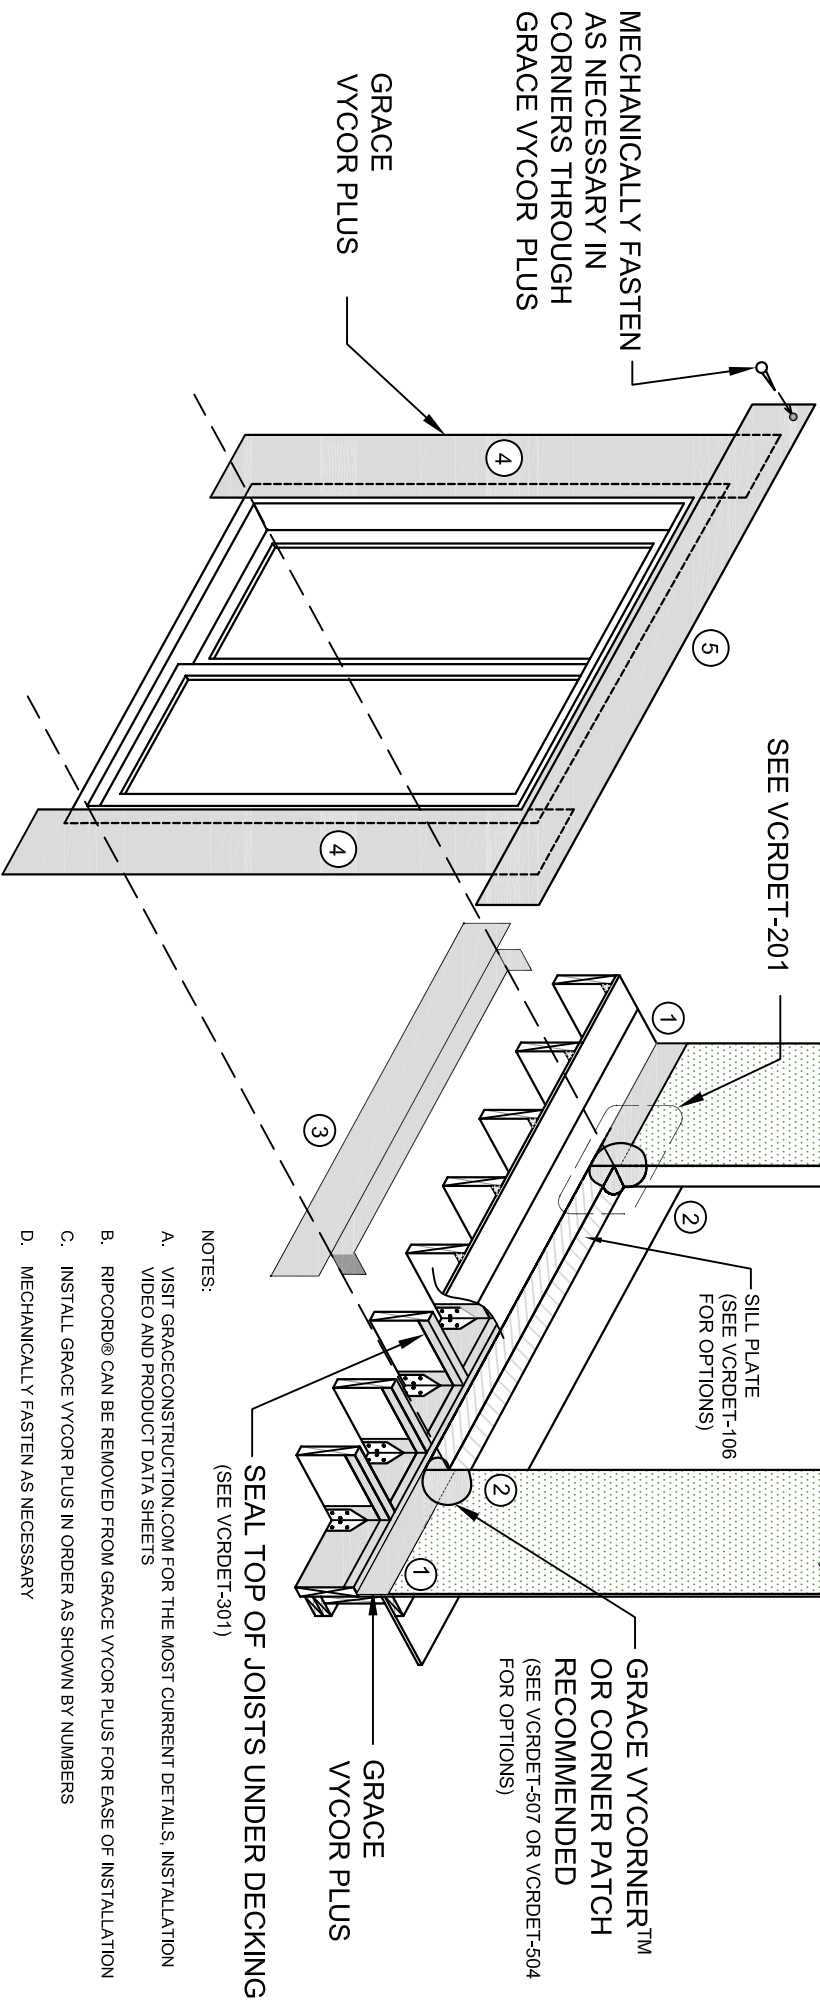

NOTES:

- A. VISIT GRACECONSTRUCTION.COM FOR THE MOST CURRENT DETAILS, INSTALLATION VIDEO AND PRODUCT DATA SHEETS
- B. RIPCORD® CAN BE REMOVED FROM GRACE VYCOR PLUS FOR EASE OF INSTALLATION
- C. INSTALL GRACE VYCOR PLUS IN ORDER AS SHOWN BY NUMBERS
- D. MECHANICALLY FASTEN AS NECESSARY
- E. DETAIL ALSO RELEVANT FOR ALL GRACE VYCOR FLASHINGS
- F. REFER TO LOCAL BUILDING CODES FOR WEATHER RESISTIVE BARRIER REQUIREMENTS

GRACE
Construction Products
www.graceconstruction.com
toll free 866-333-3726

EXTERIOR SLIDING DOOR WITH DECK
FLASHING INSTALLATION AFTER WEATHER RESISTIVE BARRIER
GRACE VYCOR® PLUS SELF-ADHERED FLASHING

Drawing: VCRDET-200
Scale: Not to scale
Effective Date: 04/01/09
Supersedes: 09/01/07